


## Project Information

1. TDOT SIDEWALK GAP PROJECT - NORTH SIDE W MAIN ST
2. TDOT SIDEWALK GAP PROJECT - SOUTH SIDE W MAIN ST
3. CMAQ PROJECT - W MAIN ST & HARTMANN DR
4. CMAQ PROJECT - W MAIN ST & WEST END HEIGHTS
5. CITY FUNDED - S HARTMANN DR PLAYGROUND CONNECTING TRAIL
6. CMAQ PROJECT - W MAIN ST & CLEARVIEW DR
7. CMAQ PROJECT - W MAIN ST & OAK ST
8. CMAQ PROJECT - W MAIN ST & OAK HILL DR
9. ADA CURB RAMP IMP. 3R PAVING - W MAIN ST TO BYPASS
10. SIDEWALK TO BE REPAIRED - GREENLAWN DR (BOTH SIDES)
11. SIDEWALK TO BE REPAIRED - N TARVER AVE (BOTH SIDES) CITY FUNDED
12. STORMWATER - FUTURE JOINT PROJECT (DRAINAGE)
13. SIDEWALK TO BE REPAIRED - N HATTON AVE (BOTH SIDES)
14. ADA CURB RAMP IMPROVEMENT (2018/2019 SIDEWALK PROJECT)
15. SIDEWALK INSTALL - EAST SIDE ONLY (CITY FUNDED)
16. SIDEWALK TO BE REPAIRED - UNIVERSITY AVE (NORTH SIDE ONLY)
17. STORMWATER - FUTURE JOIN PROJECT (SEWER, GAS, STORMWATER)
18. MULTI MODAL GRANT - PROPOSED SIGNAL MODIFICATIONS
19. MULTI MODAL GRANT - SIDEWALK INSTALL (EAST SIDE ONLY)
20. MULTI MODAL GRANT - ADA IMPROVEMENTS AS NEEDED
21. ADA PEDESTRIAN SIGNAL IMPROVEMENTS
22. CMAQ PROJECT - HWY 231 & SHORT ST (INTERSECTION IMPROVEMENTS)
23. CMAQ PROJECT - HWY 231 S & LEGENDS DR
24. SIDEWALK TO BE REPAIRED - N COLLEGE ST (EAST SIDE ONLY)
25. SIDEWALK TO BE REPAIRED - E MARKET ST (NORTH SIDE ONLY)
26. SIDEWALK TO BE REPAIRED - C.L. MANIER ST (NORTH SIDE ONLY)

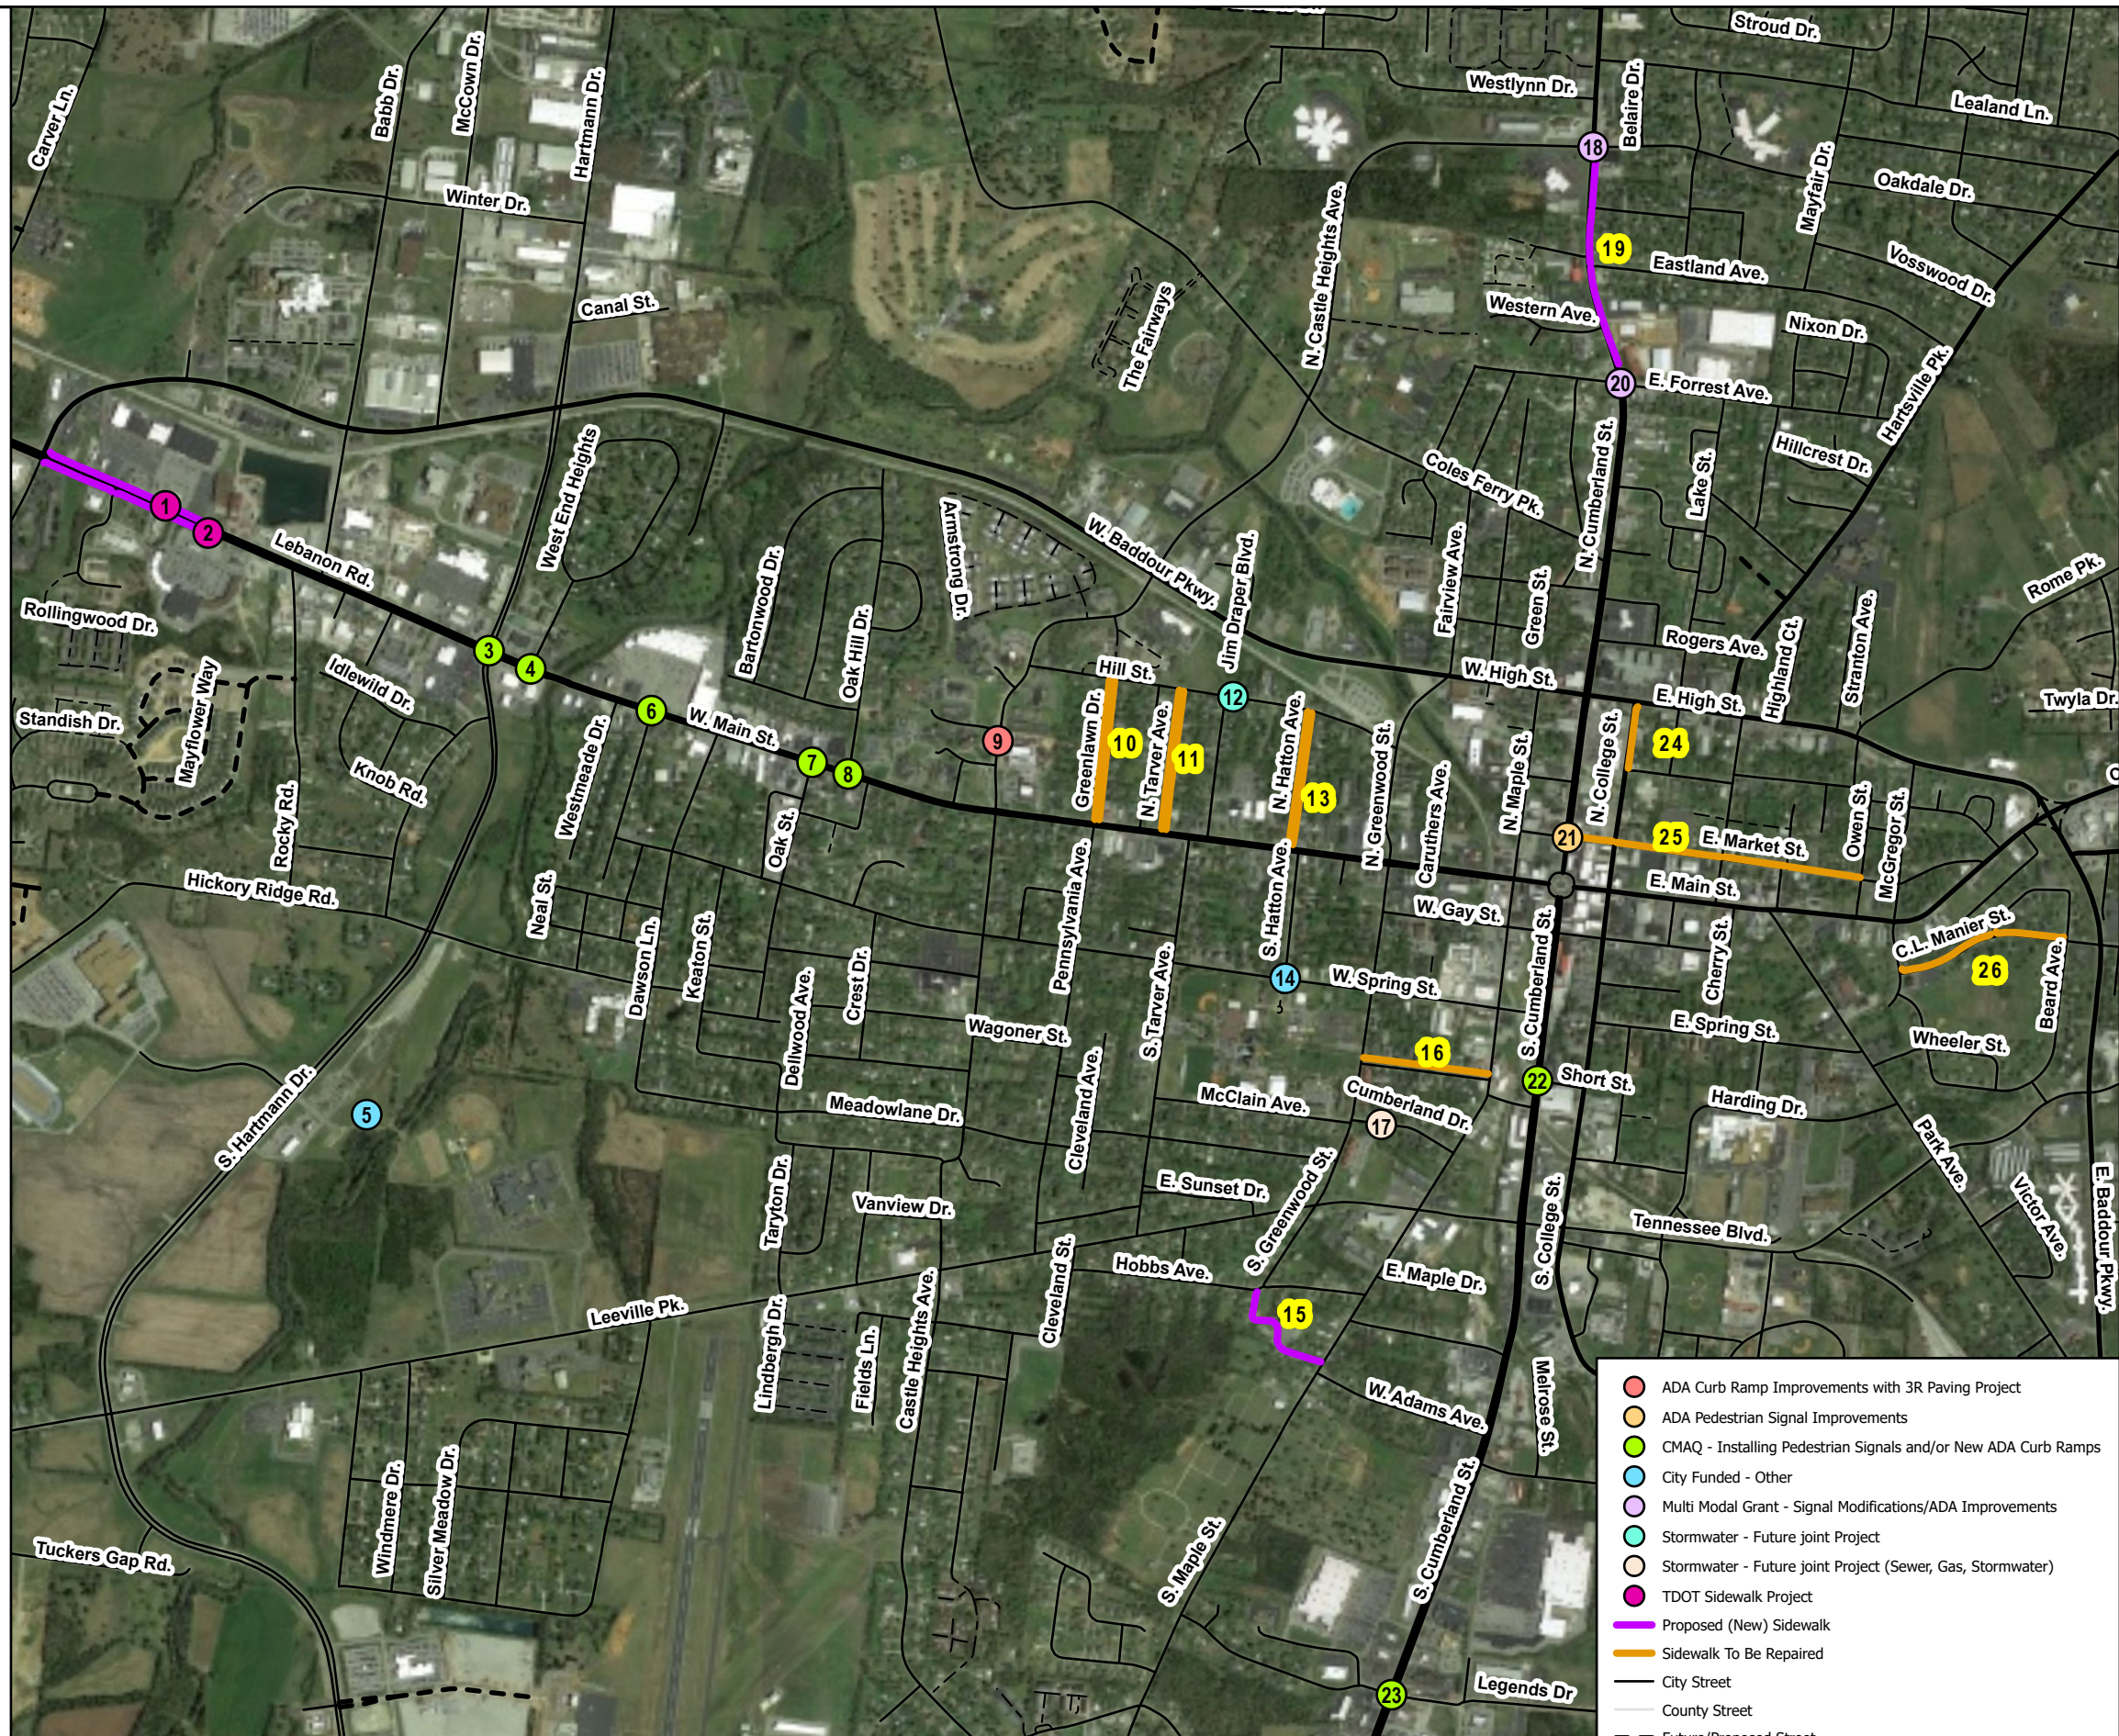

# 2020 PEDESTRIAN AND TRANSPORTATION PROPOSED IMPROVEMENTS

- ADA Curb Ramp Improvements with 3R Paving Project
- ADA Pedestrian Signal Improvements
- CMAQ - Installing Pedestrian Signals and/or New ADA Curb Ramps
- City Funded - Other
- Multi Modal Grant - Signal Modifications/ADA Improvements
- Stormwater - Future joint Project
- Stormwater - Future joint Project (Sewer, Gas, Stormwater)
- TDOT Sidewalk Project
- Proposed (New) Sidewalk
- Sidewalk To Be Repaired
- City Street
- County Street
- Future/Proposed Street
- Interstate
- Private Street
- Other Street
- State Route